


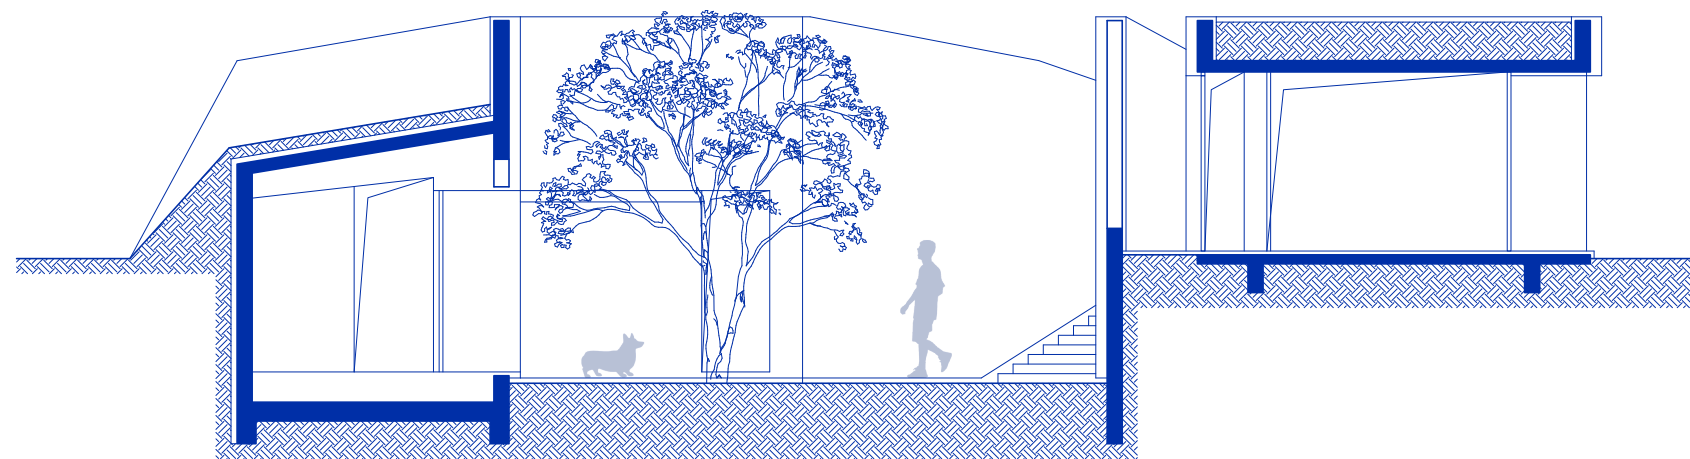

SECTION B-B

5m