


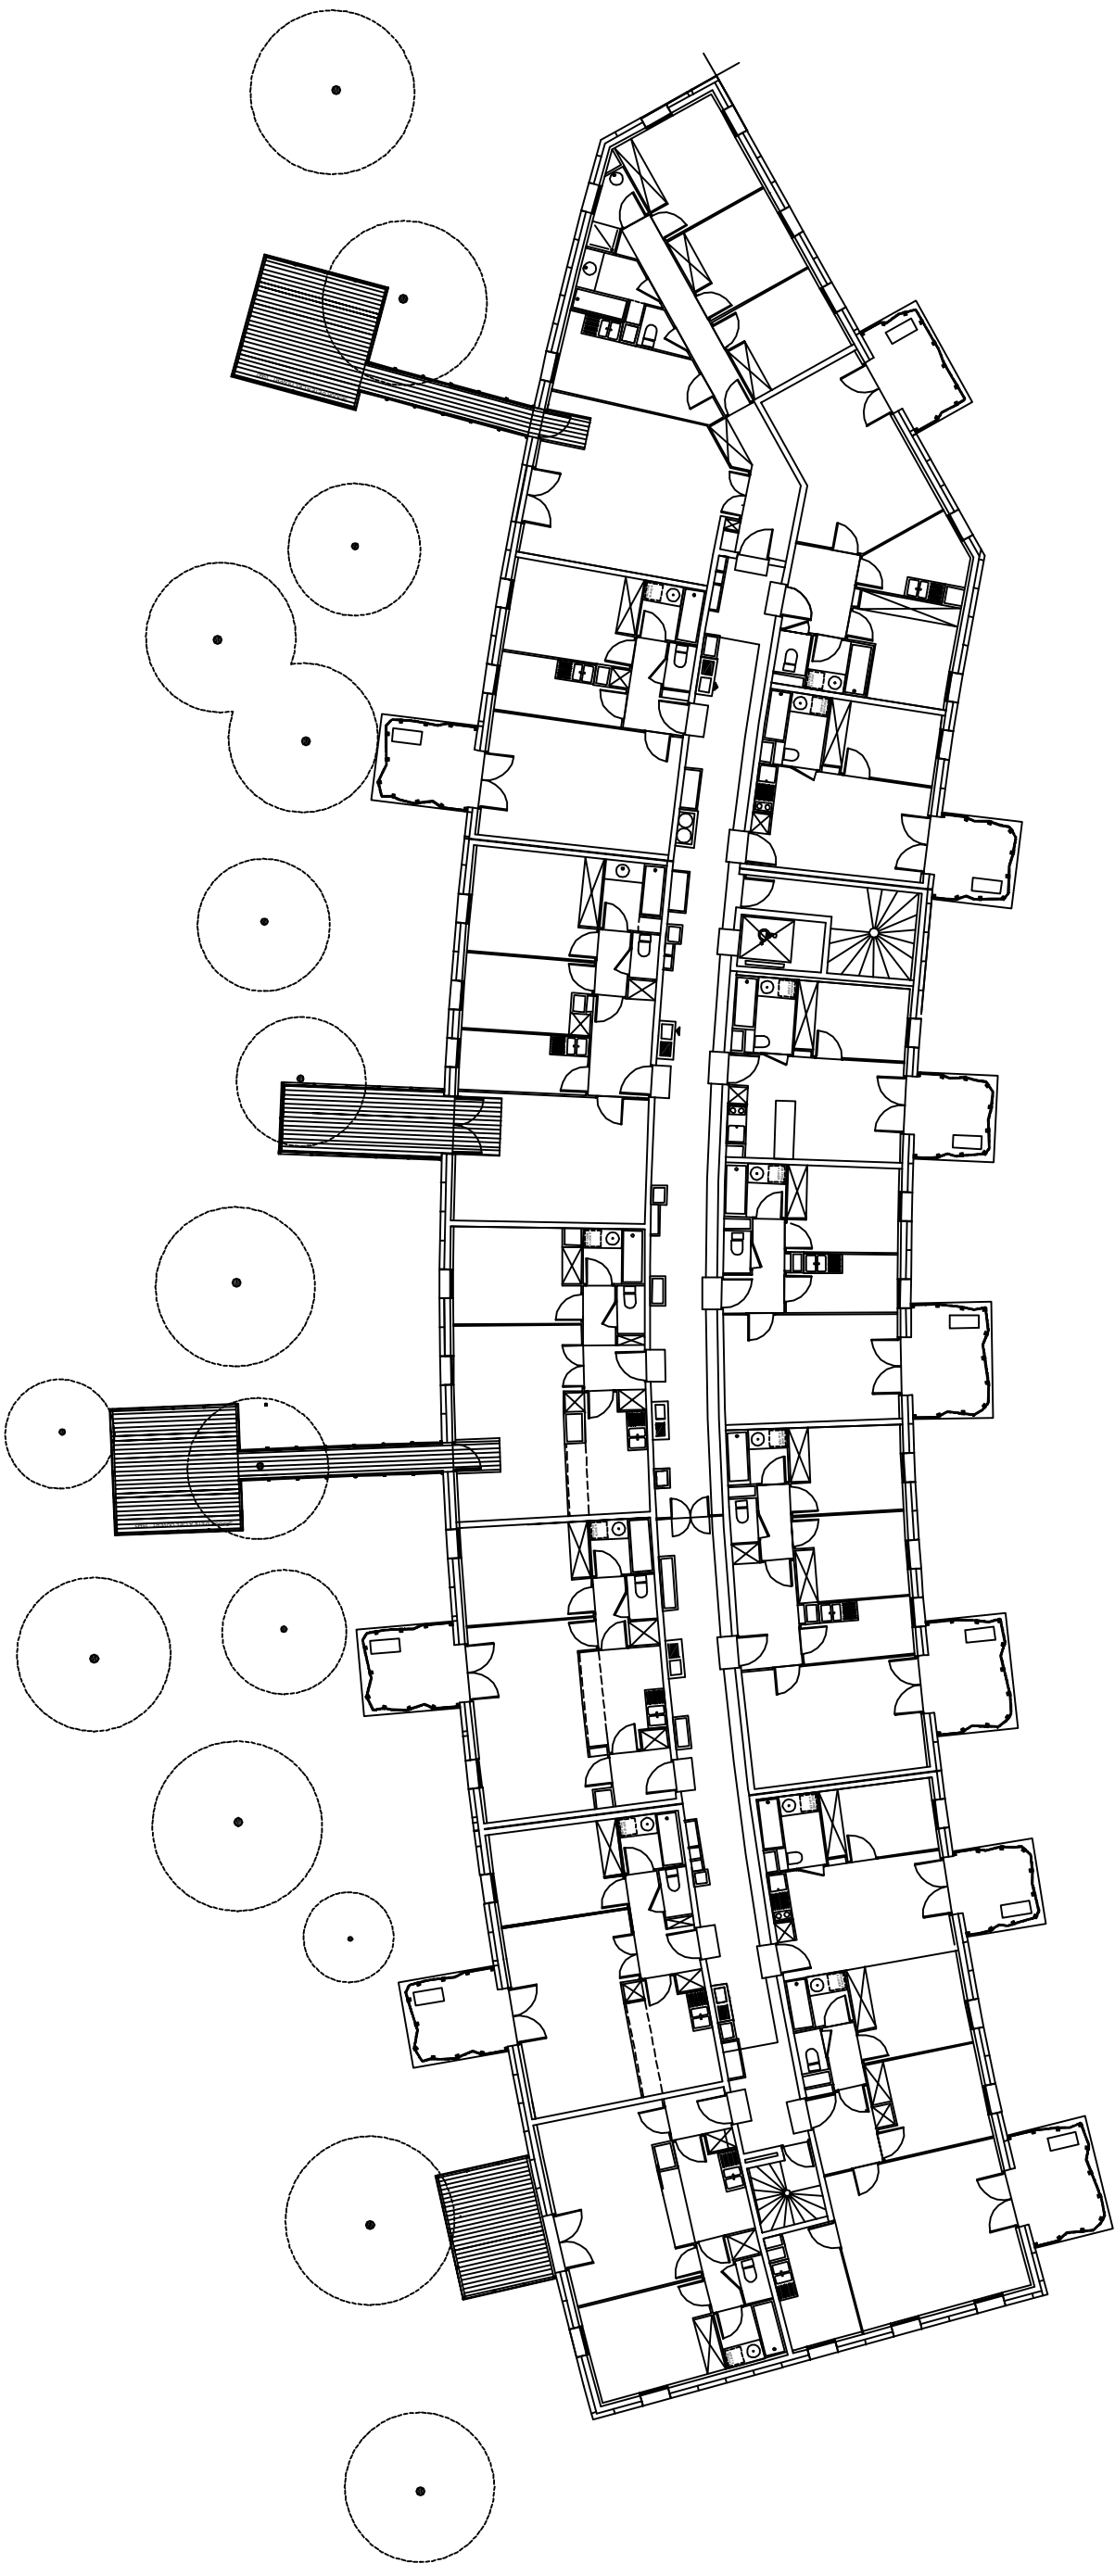

PLAN 3 EME ETAGE