


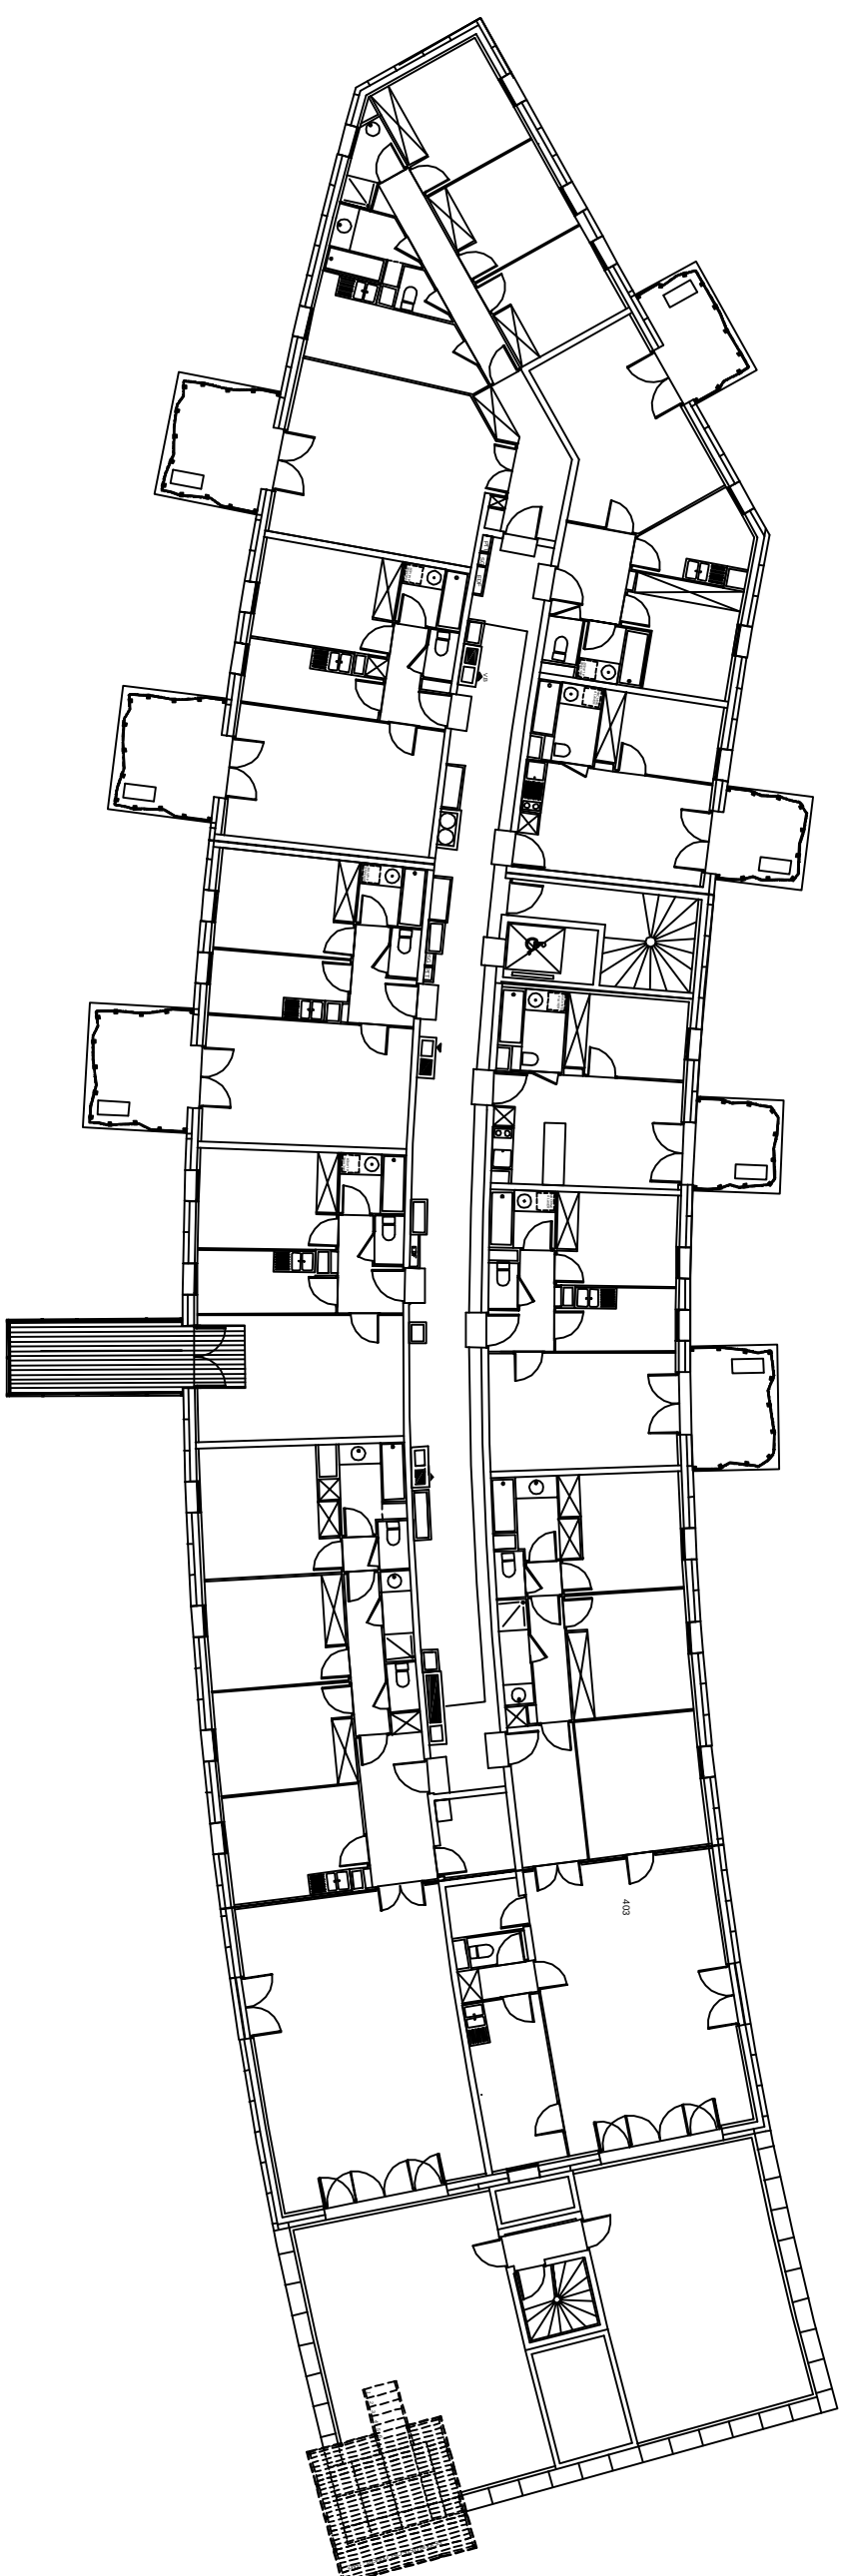

PLAN 4 EME ETAGE