


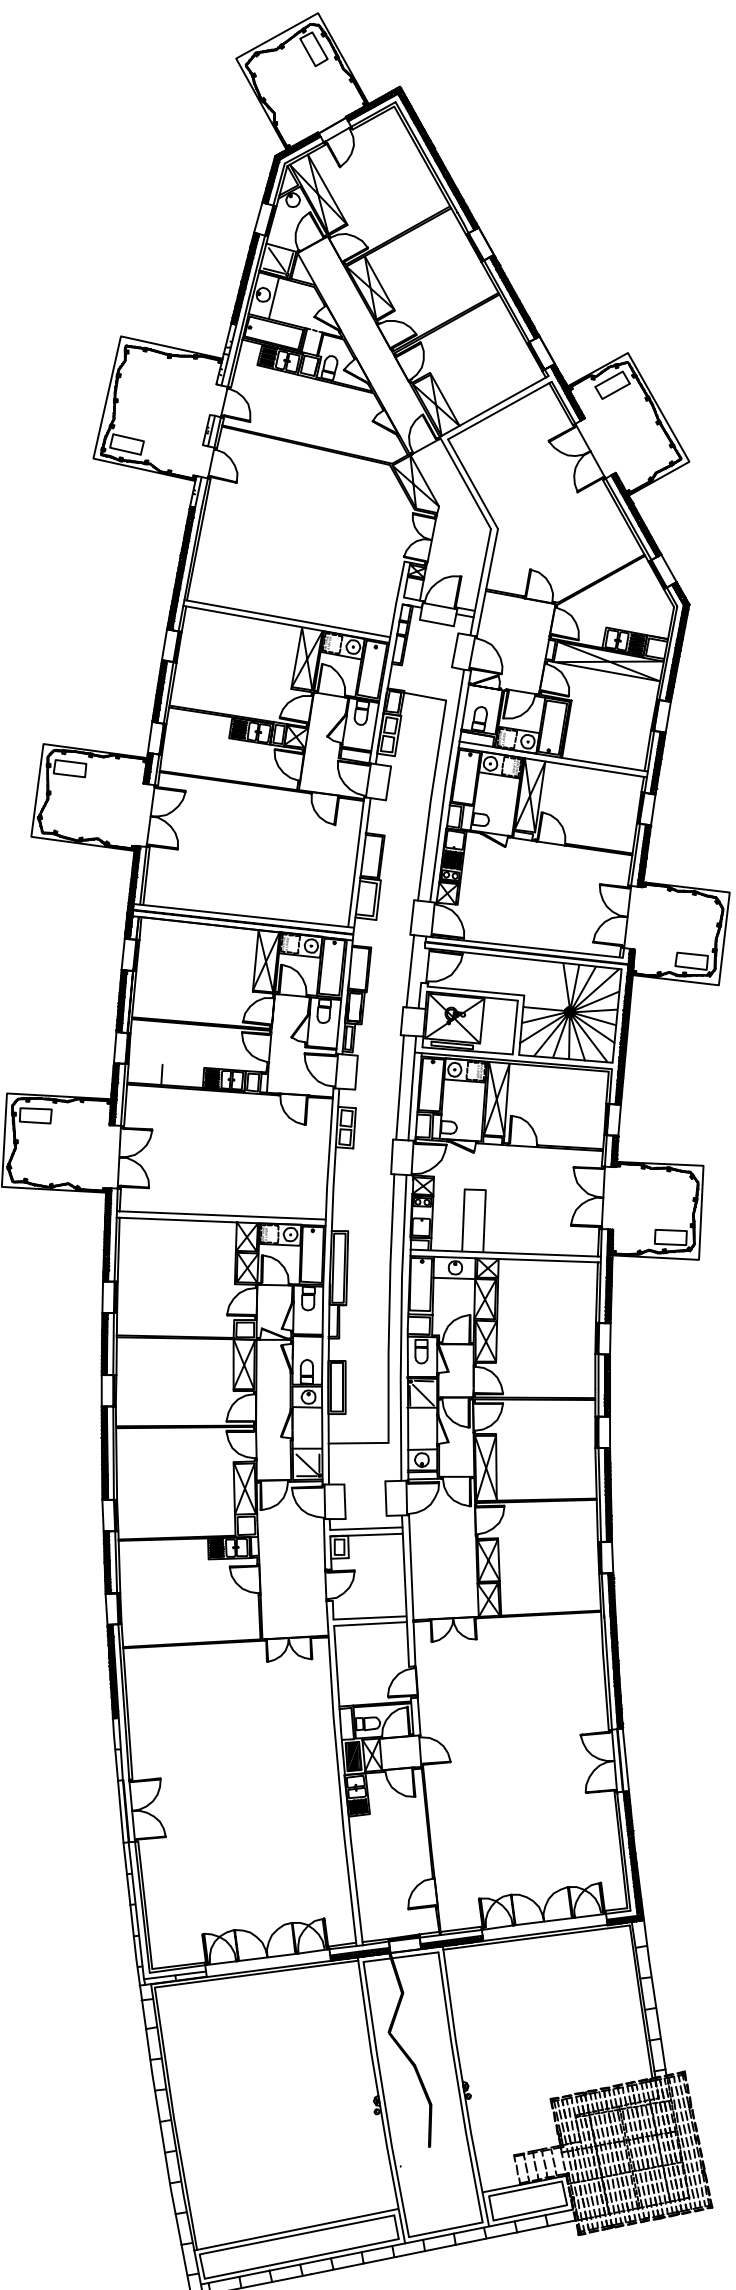

PLAN 5 EME ETAGE